


100
Millimetres
0 10

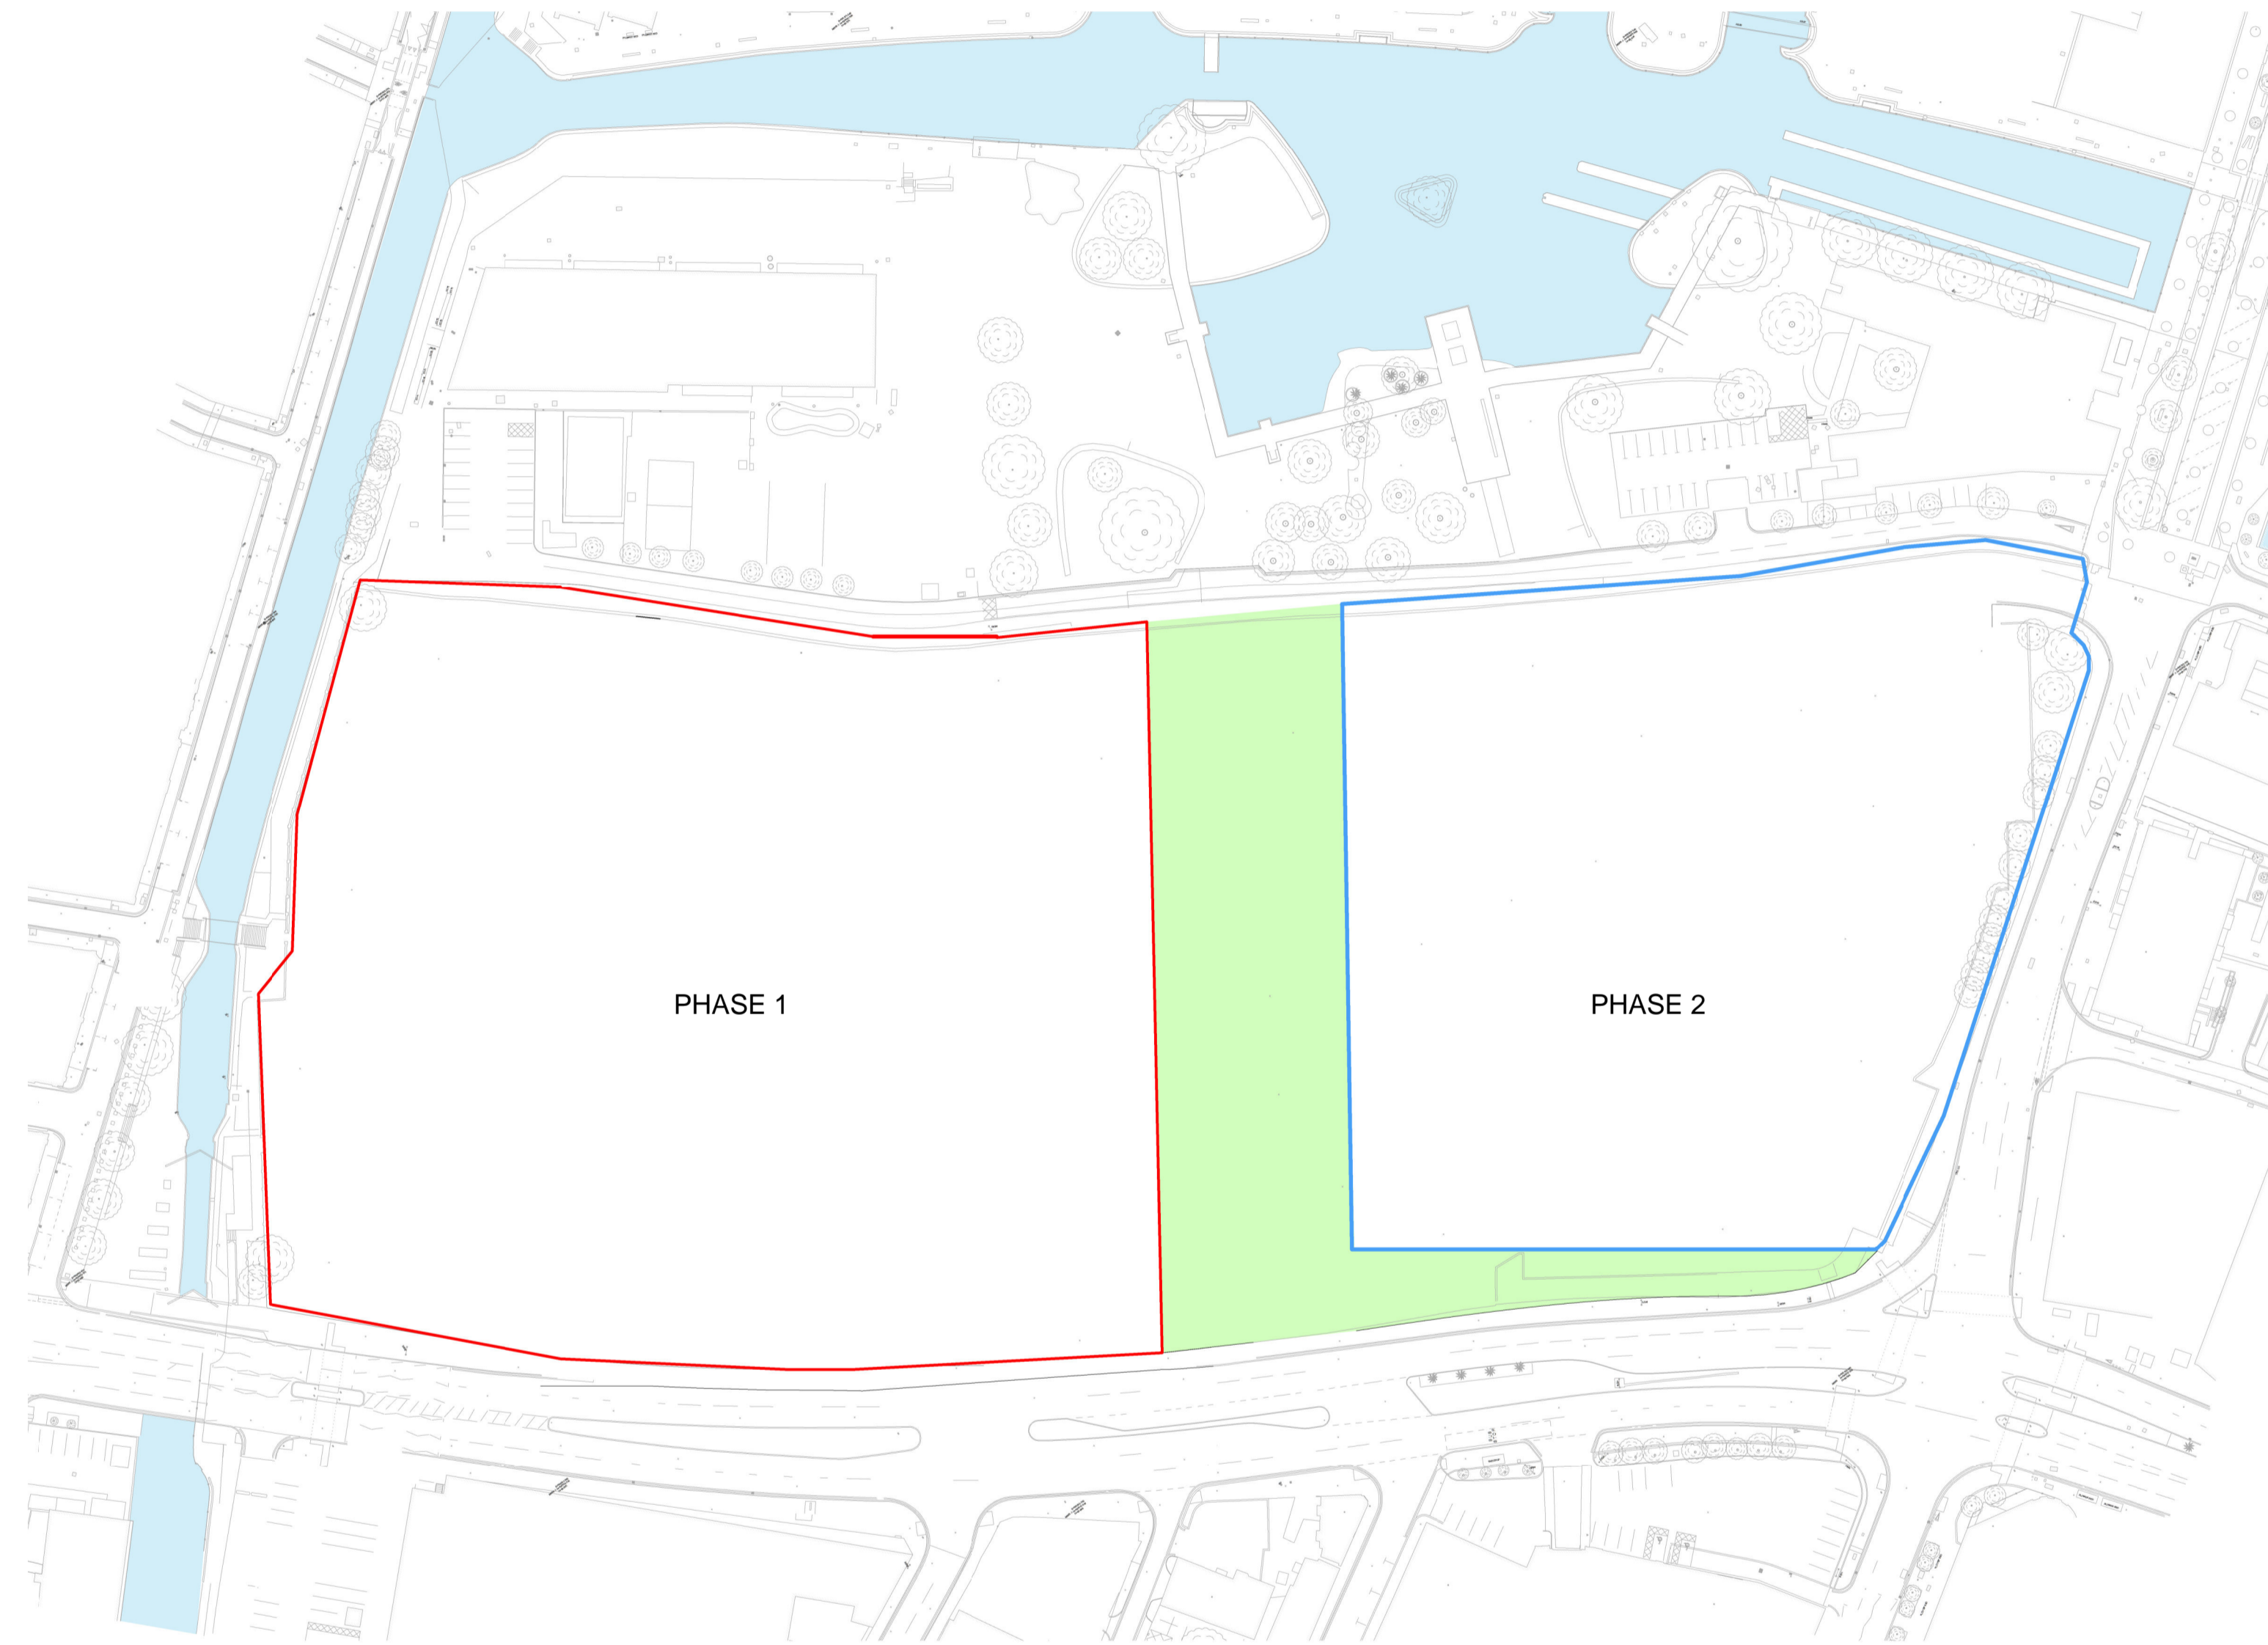

1 : 1000
Indicative Site Boundary Plan

P1	05/01/2024	DRAFT FOR DISCUSSION	DA	NB	NB
Rev.	Date	Description	By	Chkd	App'd
Drawing Suitability					Status

 **SNC-LAVALIN**
 Member of the SNC-Lavalin Group
 **ATKINS**
 The Exchange
 3 New York Street
 Manchester
 M1 4HN
 Tel: +44 161 245 3400
 www.atkinsglobal.com
 © SNC-Lavalin (2019)

Client

Government Property Agency

Project Title
GPA MANCHESTER DIGITAL CAMPUS

Drawing Title
FCRP SITE PLAN

Scale	Designed	Drawn	Checked	Authorised
1 : 1000	AG	DA	NB	NB
Original Size	Date	Date	Date	Date
A1	JAN 24	JAN 24	JAN 24	JAN 24
Drawing Number	Revision			
MSIP-ATK-XX-00-DR-A-001006	P1			

Atkins Project Number: 5204957