


Appendix 1

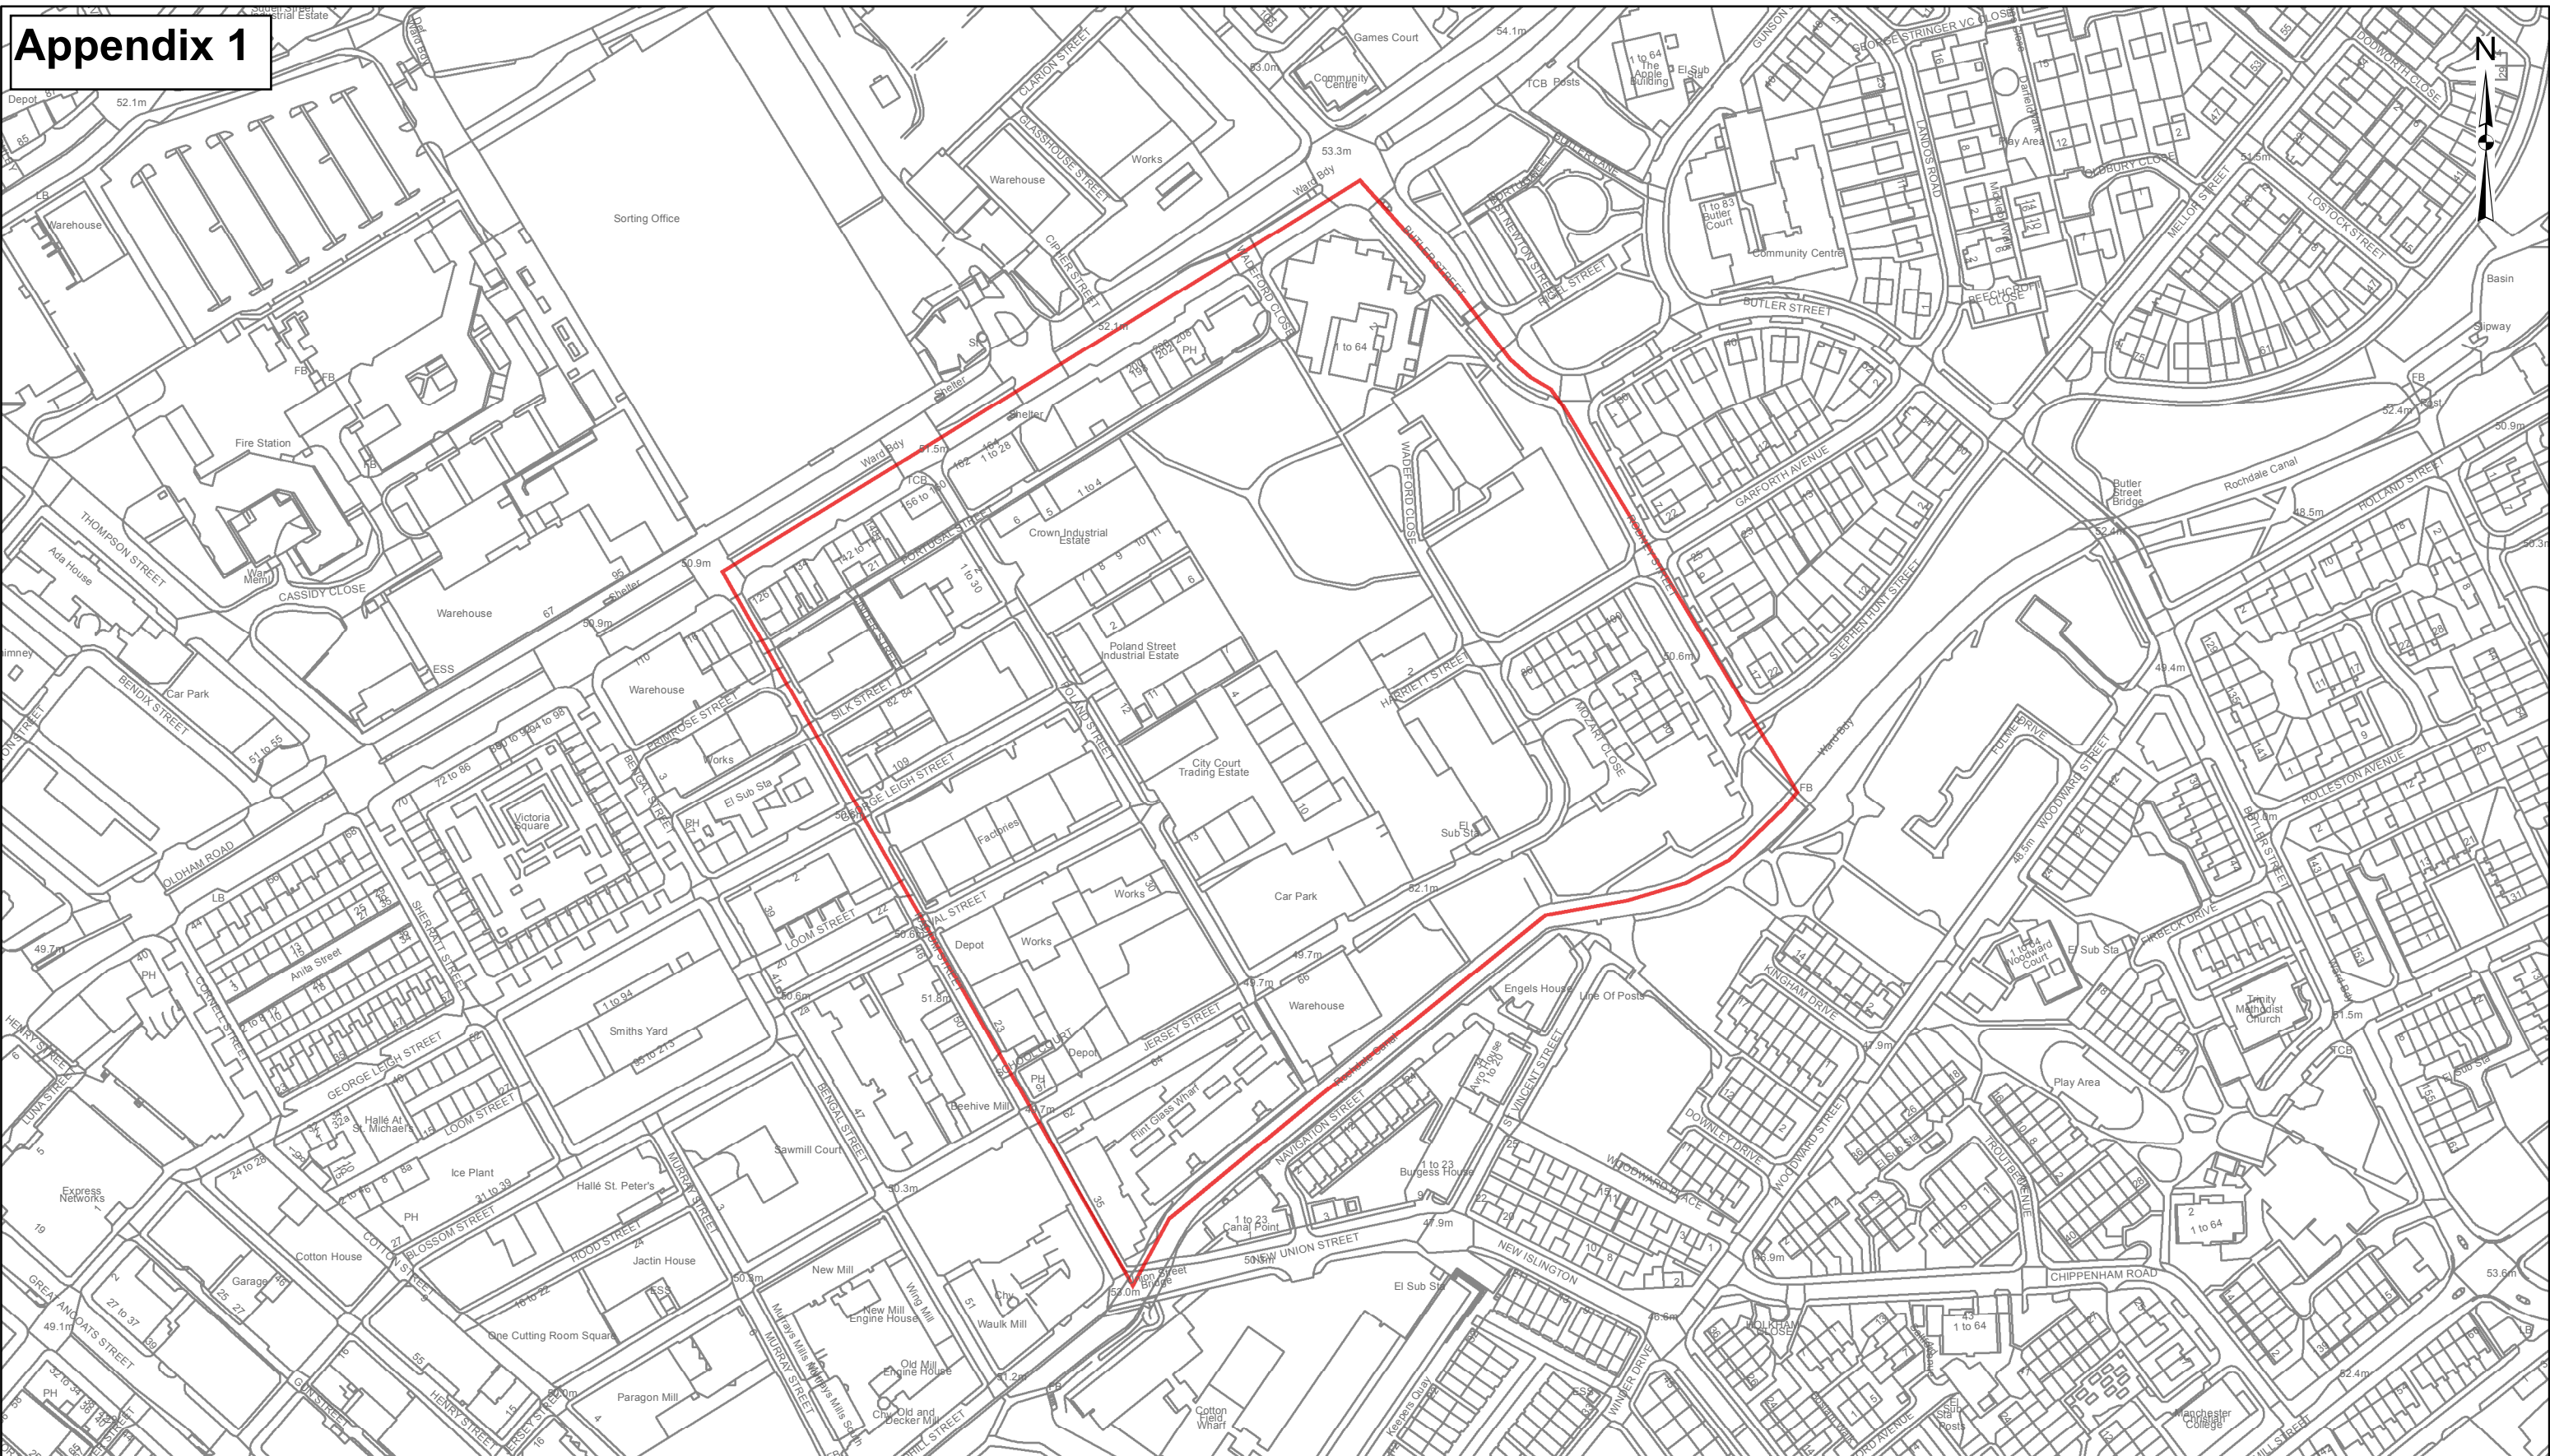

A3 Scale 1:2,500

PLAN FOR IDENTIFICATION PURPOSES ONLY

Development Team
Growth & Development Directorate
P.O. Box 532
Manchester M60 2LA

