


Appendix 1 – Location plans

Proposed site for the relocation of Lytham Road vent shaft



Proposed site for the relocation of Palatine Road vent shaft

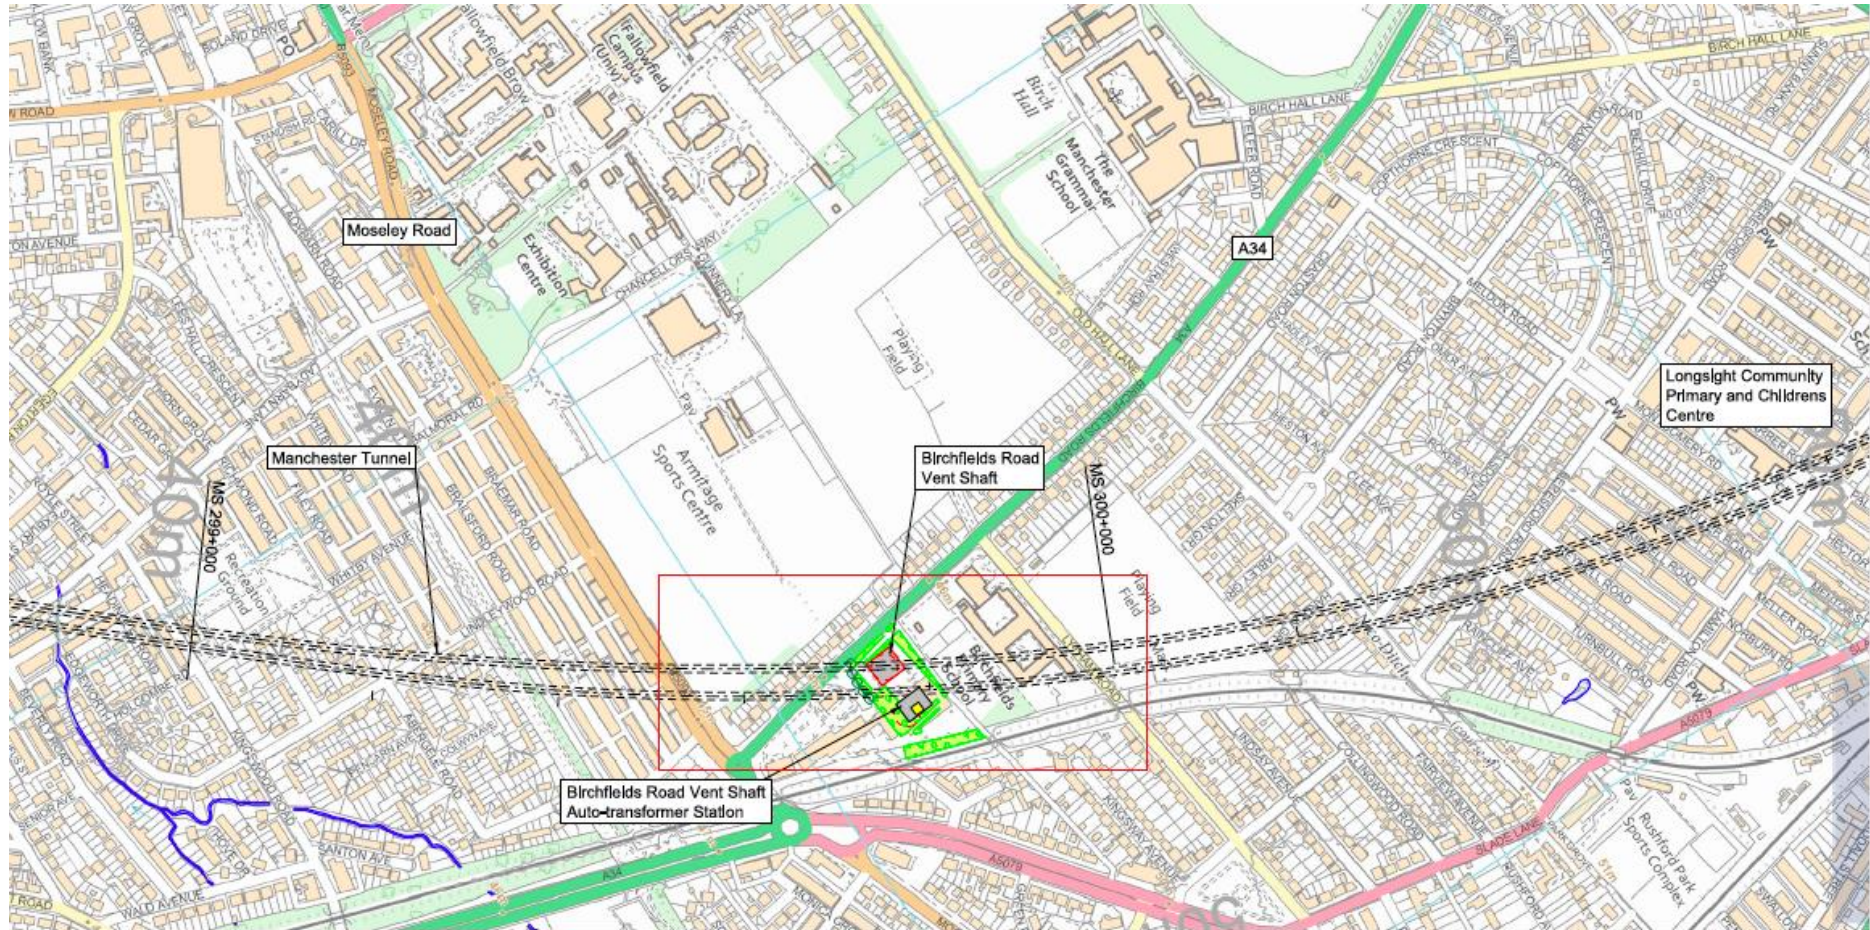