


# Appendix 2 – Location plans

## Proposed site for the relocation of Lytham Road vent shaft



Proposed site for the relocation of Palatine Road vent shaft

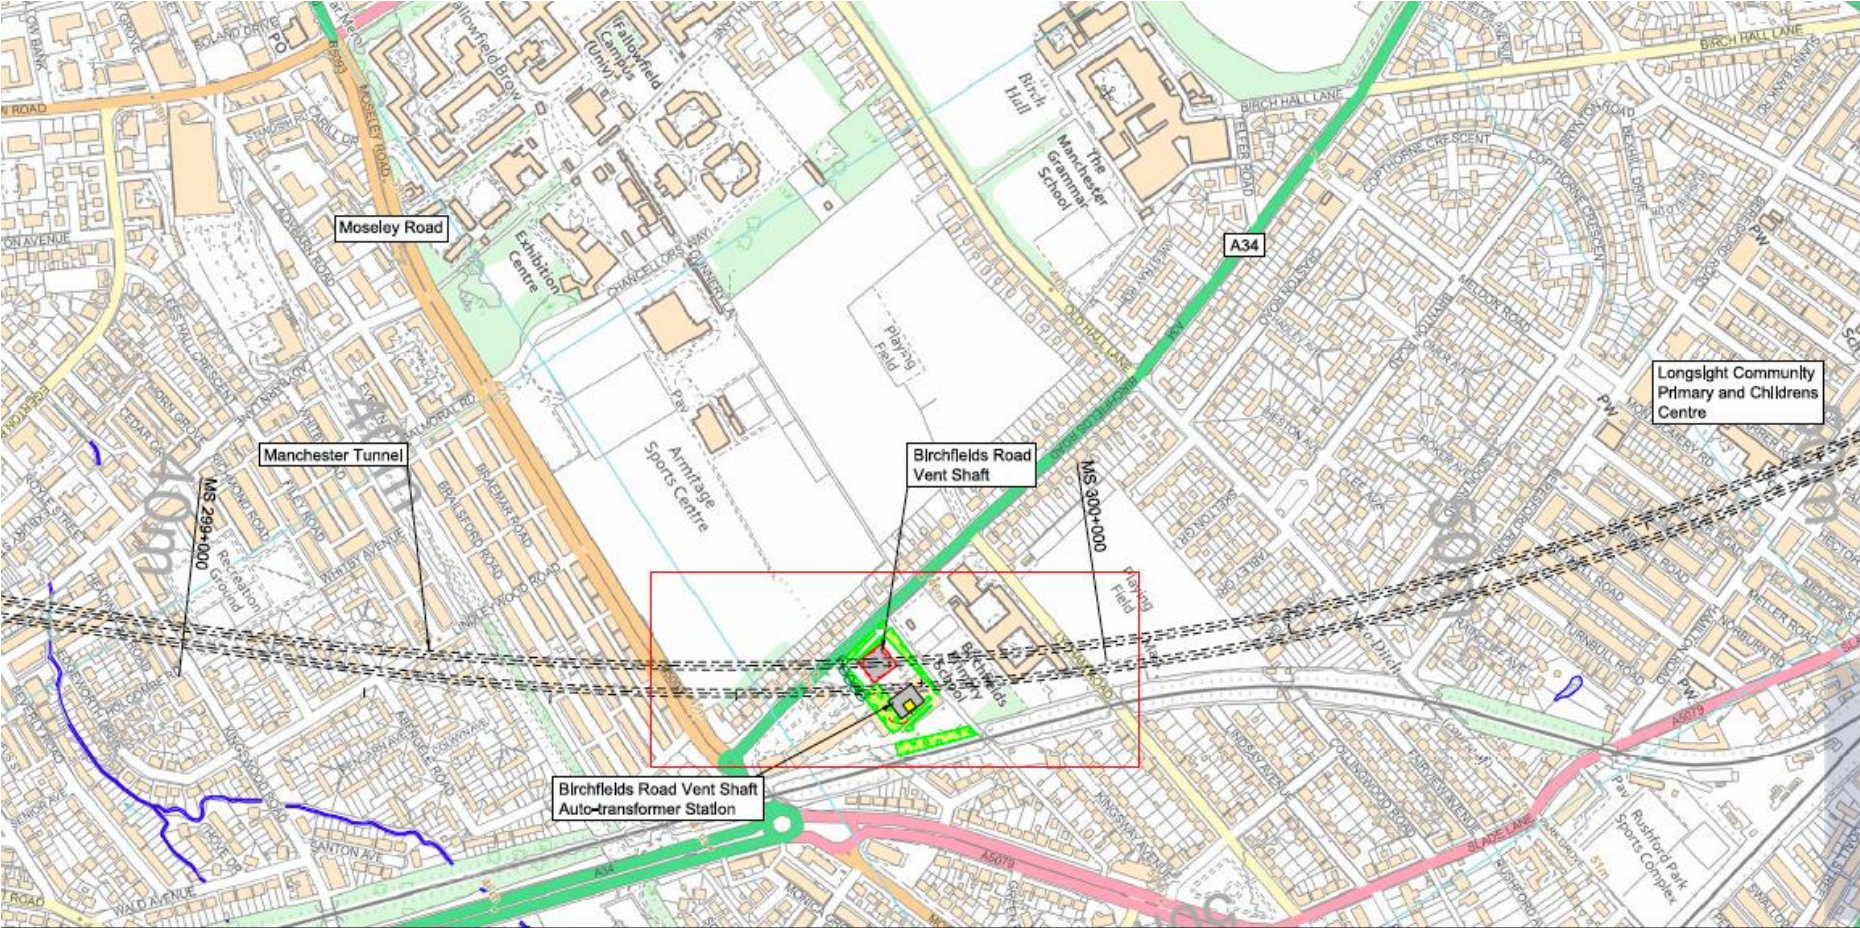