


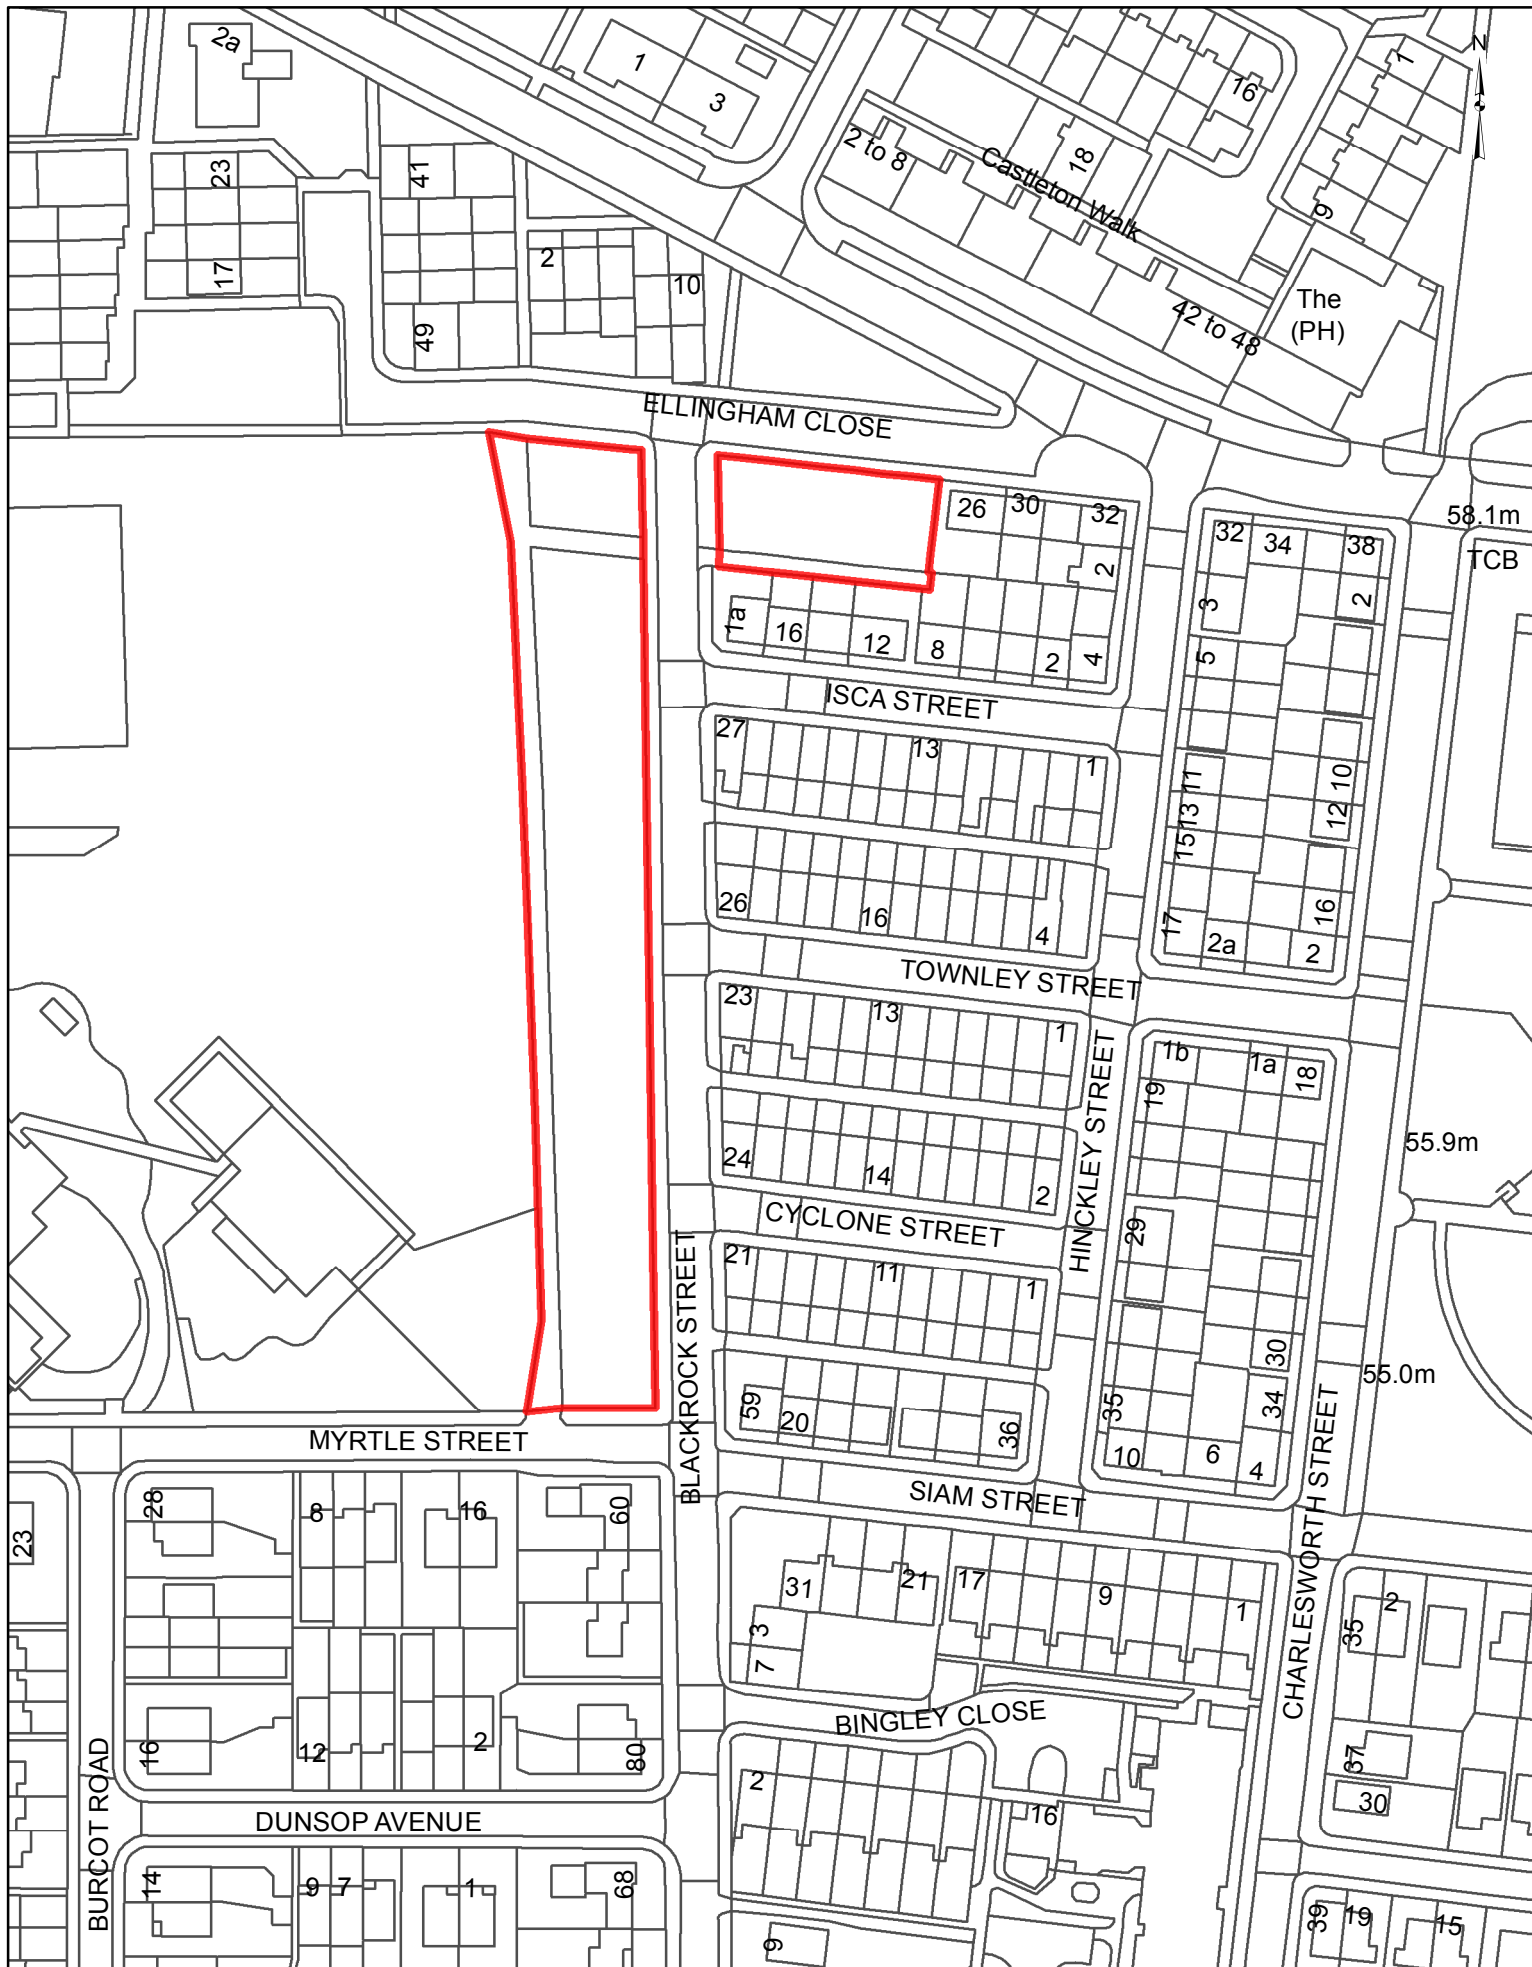

A4 Scale 1:1,250

**Plan for Identification
Purposes Only**

Development Team
Growth & Development Directorate
P.O. Box 532
Manchester M60 2LA



MANCHESTER
CITY COUNCIL