

RED LINE INDICATES A3/A4 USE AREA

revision date description

notes Use only written dimensions. All areas are indicative. Contractor to check measurements on site prior to commencement. Notify the Architect of any discrepancies. This drawing must only be used for the purpose for which it has been supplied.
Do not scale this drawing.

MgMaStudio/
architecture


Old Chambers Suite 37
14 Water Street Liverpool L2 8TD
t +444 (0) 151 236 6627
f +444 (0) 151 236 6670
design@mgmastudio.co.uk
www.mgmastudio.co.uk


PROVISIONAL:
NOT FOR CONSTRUCTION
SUBJECT TO PLANNING &
BUILDING REGULATIONS APPROVAL

client BRUNTWOOD LIMITED
project BLACKFRIARS HOUSE, MANCHESTER

drawing PROPOSED GROUND FLOOR: A3/A4 DEMISE AREA
scale 1:100 @ A1
date 14.01.2019
revision -

no. 274_SK001-190613

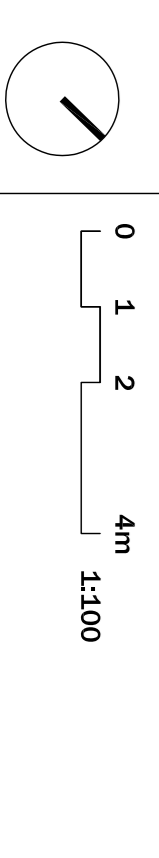

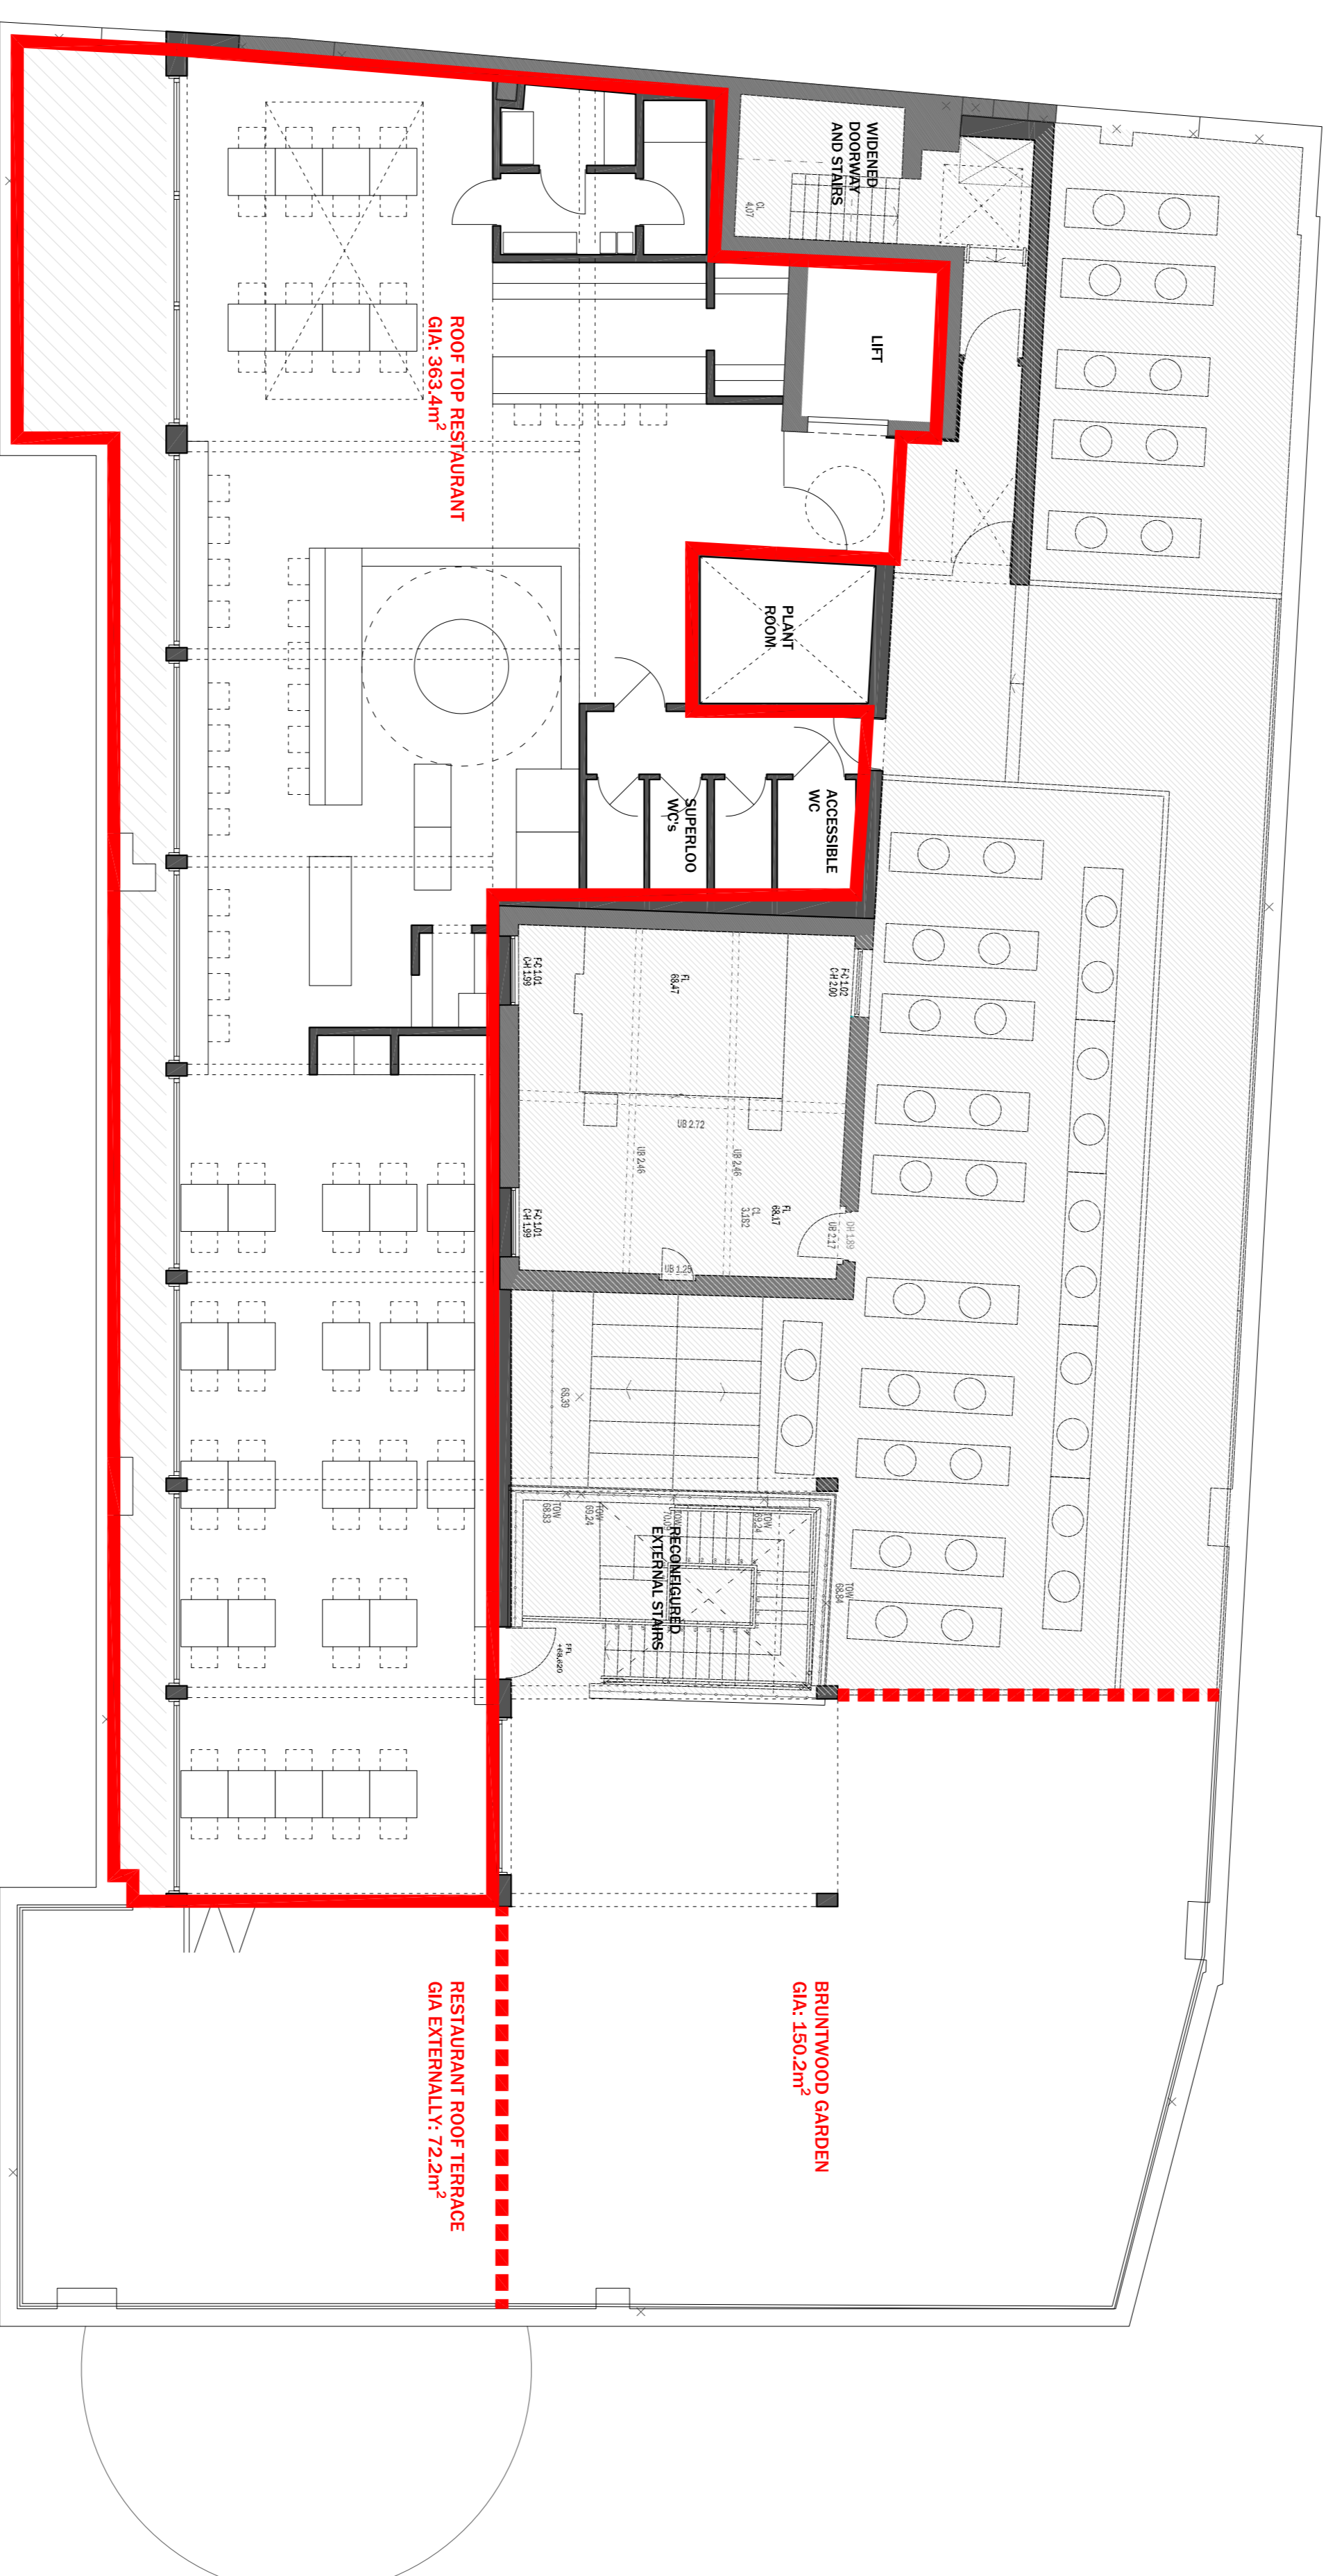

BRUNTWOOD GARDEN
GIA: 150.2m²

RESTAURANT ROOF TERRACE
GIA EXTERNALLY: 72.2m²

ROOF TOP RESTAURANT
GIA: 363.4m²

RED LINE INDICATES A3/A4 USE AREA

revision	date	description
1		

Notes: Use only written dimensions. All areas are indicative. Contractor to check measurements on site prior to commencement. Notify the Architect of any discrepancies. This drawing must only be used for the purpose for which it has been supplied.
Do not scale this drawing.

MgMaStudio/
architecture

Oldfield Chambers, Suite 37
14 Water Street, Liverpool, L2 8TD
t +444 (0) 151 236 6627
f +444 (0) 151 236 6670
design@mgmastudio.co.uk
www.mgmastudio.co.uk

PROVISIONAL:
NOT FOR CONSTRUCTION
SUBJECT TO PLANNING &
BUILDING REGULATIONS APPROVAL

client: BRUNTWOOD LIMITED
project: BLACKFRIARS HOUSE, MANCHESTER

drawing: PROPOSED EIGHT FLOOR, A3/A4 DEMISE AREA

scale: 1:100 @ A1
date: 14.01.2019

revision: -

no: 274_SK002-190613

